

ALL INFORMATION CONTAINED HEREIN IS FOR THE EXCLUSIVE USE OF THE CLIENT AND IS NOT TO BE REPRODUCED OR TRANSMITTED IN ANY FORM OR BY ANY MEANS, ELECTRONIC OR MECHANICAL, INCLUDING PHOTOCOPYING, RECORDING, OR BY ANY INFORMATION STORAGE AND RETRIEVAL SYSTEM.

304 BLUE RIDGE




DATE: 08/15/2024	PROJECT: 304 BLUE RIDGE
DRAWN BY: J. GIBSON	REVISION: 01
CHECKED BY: J. GIBSON	DATE: 08/15/2024
SCALE: 1/8" = 1'-0"	NO. 101

SQUARE FOOTAGE CALCULATIONS

ASSEMBLY	AREA
BASE FLOOR	3,741.00 SF
2ND FLOOR	1,572.50 SF
3RD FLOOR	4,478.00 SF
4TH FLOOR	5,800.00 SF
5TH FLOOR	1,600.00 SF
6TH FLOOR	1,600.00 SF
21ST FLOOR	1,600.00 SF
22ND FLOOR	1,600.00 SF
23RD FLOOR	1,600.00 SF
24TH FLOOR	1,600.00 SF
25TH FLOOR	1,600.00 SF
26TH FLOOR	1,600.00 SF
27TH FLOOR	1,600.00 SF
28TH FLOOR	1,600.00 SF
29TH FLOOR	1,600.00 SF
30TH FLOOR	1,600.00 SF
31ST FLOOR	1,600.00 SF
32ND FLOOR	1,600.00 SF
33RD FLOOR	1,600.00 SF
34TH FLOOR	1,600.00 SF
35TH FLOOR	1,600.00 SF
36TH FLOOR	1,600.00 SF
37TH FLOOR	1,600.00 SF
38TH FLOOR	1,600.00 SF
39TH FLOOR	1,600.00 SF
40TH FLOOR	1,600.00 SF
41ST FLOOR	1,600.00 SF
42ND FLOOR	1,600.00 SF
43RD FLOOR	1,600.00 SF
44TH FLOOR	1,600.00 SF
45TH FLOOR	1,600.00 SF
46TH FLOOR	1,600.00 SF
47TH FLOOR	1,600.00 SF
48TH FLOOR	1,600.00 SF
49TH FLOOR	1,600.00 SF
50TH FLOOR	1,600.00 SF
86TH FLOOR	1,600.00 SF
87TH FLOOR	1,600.00 SF
88TH FLOOR	1,600.00 SF
89TH FLOOR	1,600.00 SF
90TH FLOOR	1,600.00 SF
91ST FLOOR	1,600.00 SF
92ND FLOOR	1,600.00 SF
93RD FLOOR	1,600.00 SF
94TH FLOOR	1,600.00 SF
95TH FLOOR	1,600.00 SF
96TH FLOOR	1,600.00 SF
97TH FLOOR	1,600.00 SF
98TH FLOOR	1,600.00 SF
99TH FLOOR	1,600.00 SF
100TH FLOOR	1,600.00 SF

1 FLOOR PLAN - LEVEL 1
1/8" = 1'-0"

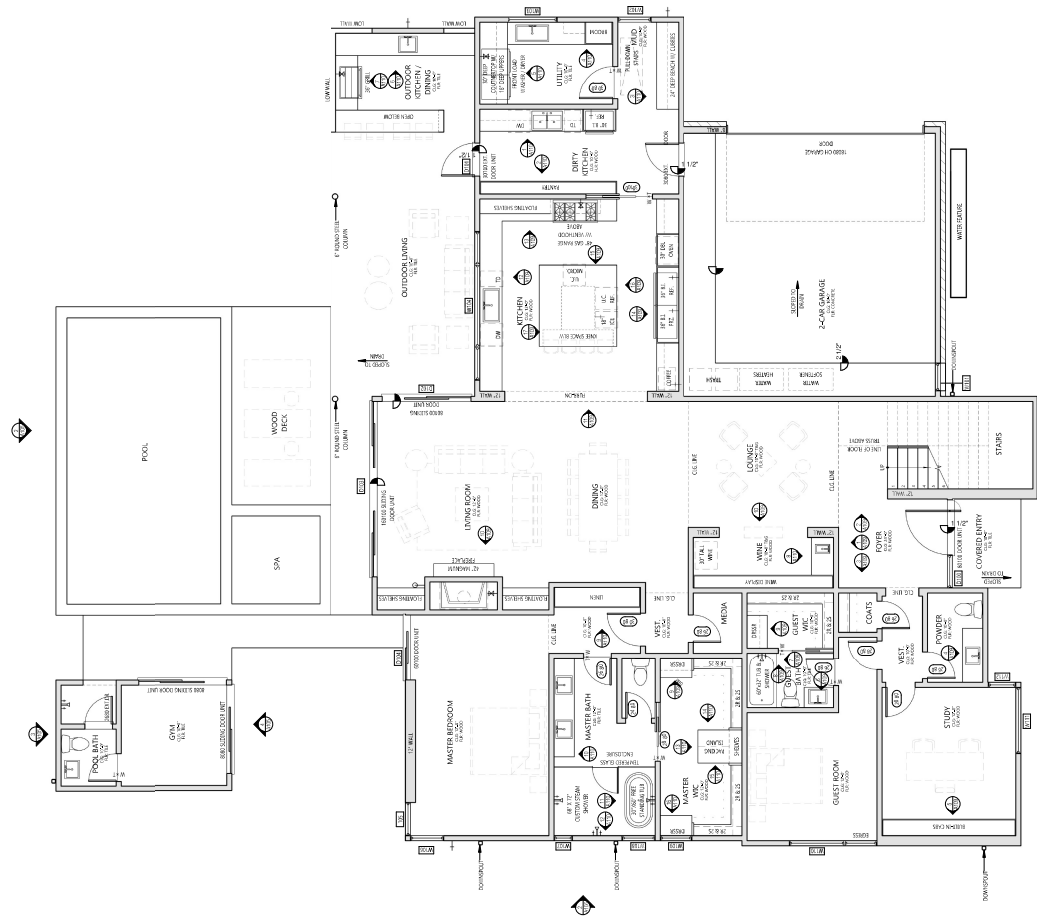

NOT TO SCALE
FOR INFORMATION ONLY
SEE ARCHITECT'S NOTES
FOR DETAILS

ALL INFORMATION CONTAINED HEREIN IS FOR THE USE OF THE CLIENT ONLY. IT IS NOT TO BE REPRODUCED OR TRANSMITTED IN ANY FORM OR BY ANY MEANS, ELECTRONIC OR MECHANICAL, INCLUDING PHOTOCOPYING, RECORDING, OR BY ANY INFORMATION STORAGE AND RETRIEVAL SYSTEM, WITHOUT THE WRITTEN PERMISSION OF THE ARCHITECT.

304 BLUE RIDGE

ARCHITECT: GORDON KRAMER ARCHITECTS
 PROJECT: 304 BLUE RIDGE
 DATE: 08/2024



NO.	REVISED	
1	ISSUED FOR PERMITS	
2	ISSUED FOR PERMITS	
1 FLOOR PLAN - LEVEL 2
 1/8" = 1'-0"

